


Beenyup Grove STAGE 2A


SCALE 1:500

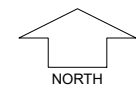

MNG. Ref: 99579lip-068a Date: 14/07/2020
 Depicted information subject to approvals and survey.
 All dimensions and areas are subject to survey. The particulars on this brochure are supplied for information only and shall not be taken as a representation in any respect on the part of the Vendor or its agent. Authorities should be consulted when services are contained within lot boundaries as building restrictions may apply. All retaining walls and associated easements are shown exaggerated for clarity.


LEGEND

- | | | |
|------------------------------|-----------------------------|----------------------|
| WATER | POWER DOME MINI PILLAR | TOP OF KERB HEIGHT |
| WATER METER/ VALVE / HYDRANT | POWER DOME UNIVERSAL PILLAR | SPOT LEVEL |
| SEWER | STREETLIGHTS | PAD LEVEL |
| DRAINAGE | PADMOUNT SITE | ROAD LEVEL |
| NBN CONNECTION | ACCESS RESTRICTION | SUBSOIL DRAINAGE PIT |
| STREET TREE LOCATION | RETAINING WALL & HEIGHT | RAIN GARDEN |
| | DESIGNATED GARAGE LOCATION | |

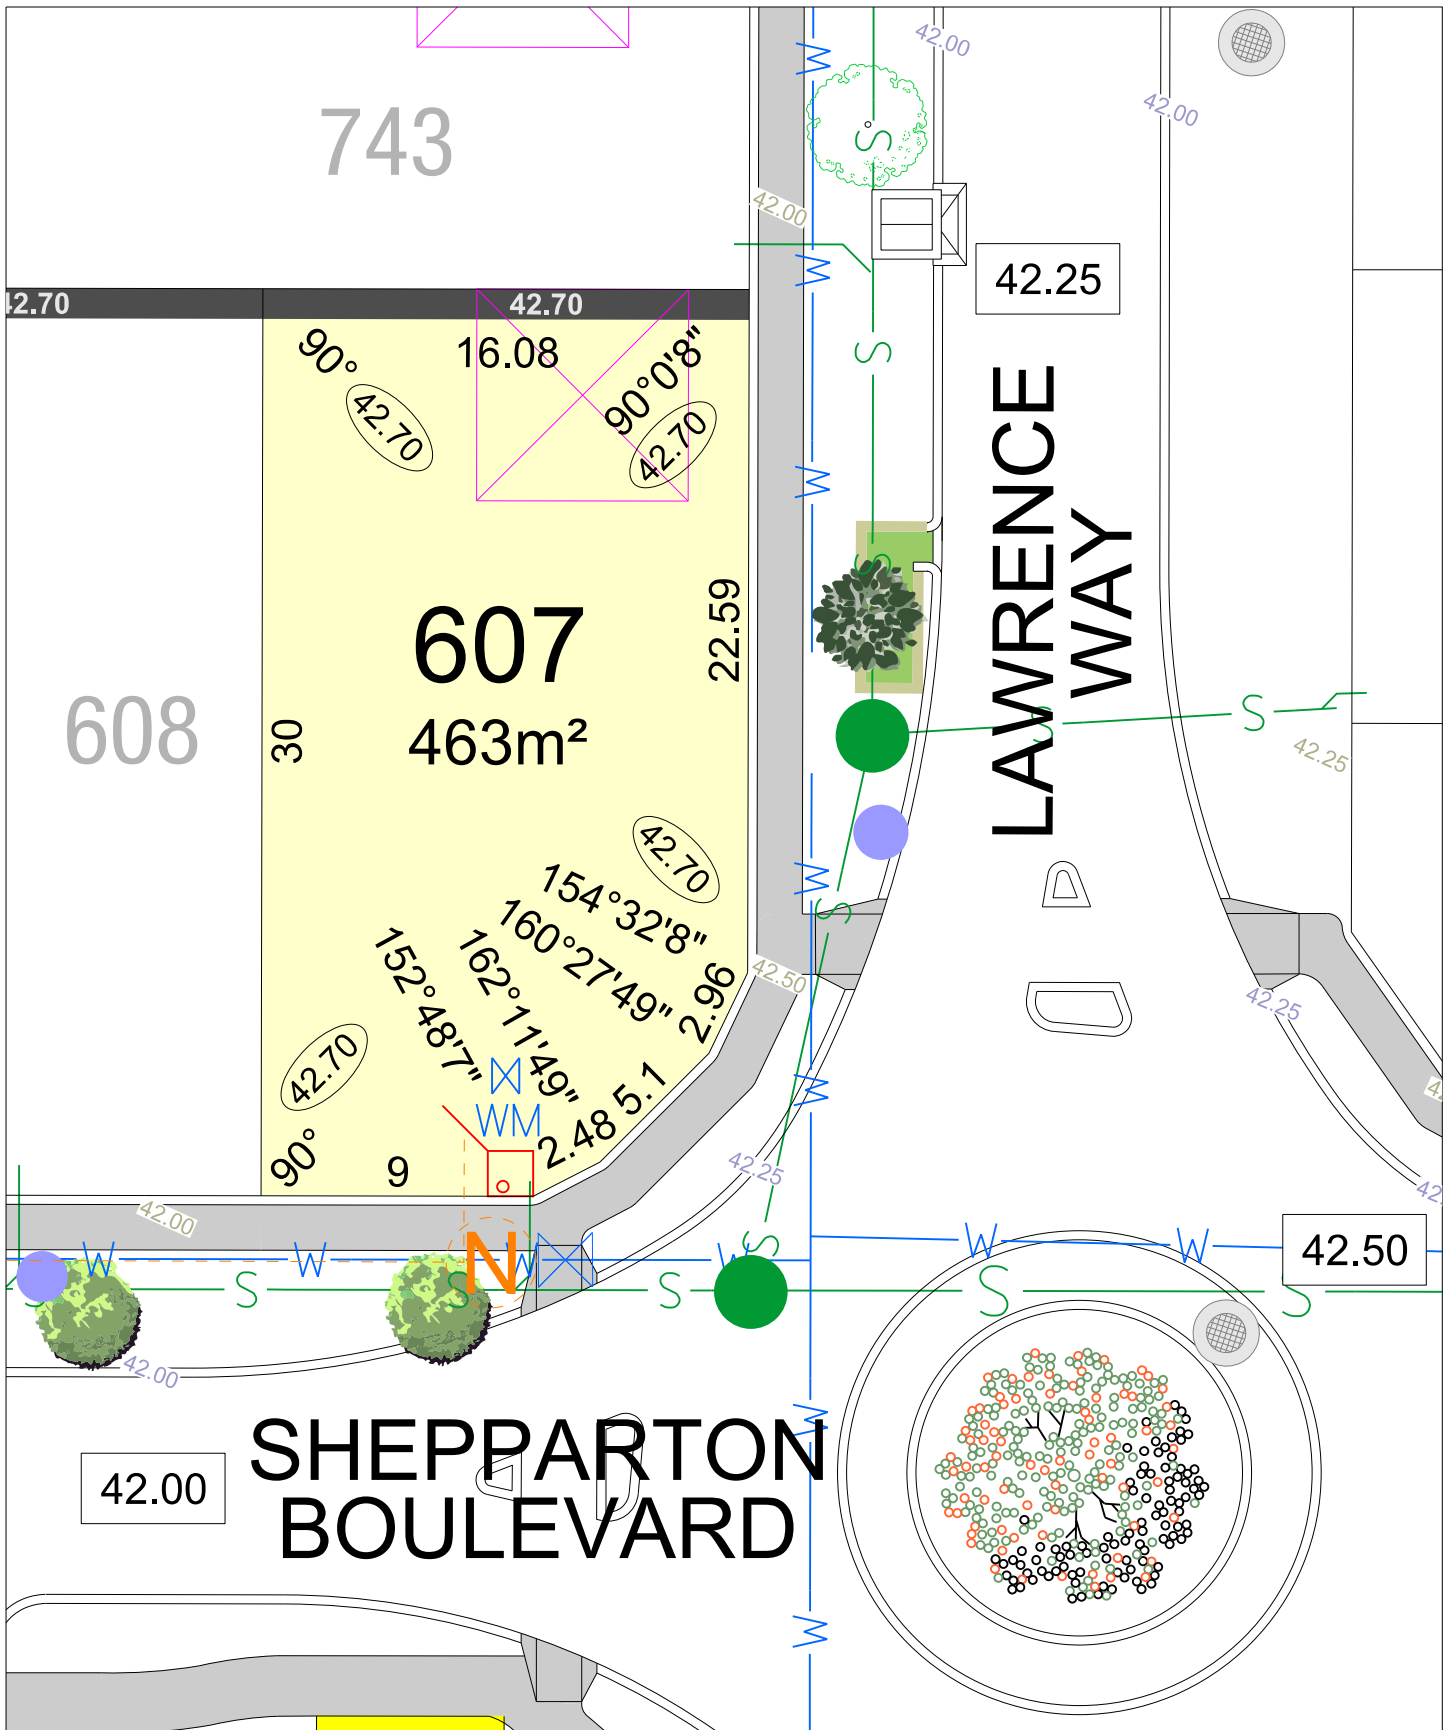

Beenyup Grove STAGE 2A

SCALE 1:250

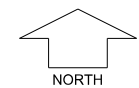


MNG. Ref: 99579lip-068a Date: 14/07/2020

Depicted Information subject to approvals and survey.

All dimensions and areas are subject to survey. The particulars on this brochure are supplied for Information only and shall not be taken as a representation in any respect on the part of the Vendor or its agent. Authorities should be consulted when services are contained within lot boundaries as building restrictions may apply. All retaining walls and associated easements are shown exaggerated for clarity.


LEGEND

- | | | | | | |
|--|------------------------------|--|-----------------------------|--|----------------------|
| | WATER | | POWER DOME MINI PILLAR | | TOP OF KERB HEIGHT |
| | WATER METER/ VALVE / HYDRANT | | POWER DOME UNIVERSAL PILLAR | | SPOT LEVEL |
| | SEWER | | STREETLIGHTS | | PAD LEVEL |
| | DRAINAGE | | PADMOUNT SITE | | ROAD LEVEL |
| | NBN CONNECTION | | ACCESS RESTRICTION | | SUBSOIL DRAINAGE PIT |
| | STREET TREE LOCATION | | RETAINING WALL & HEIGHT | | RAIN GARDEN |
| | DESIGNATED GARAGE LOCATION | | | | |

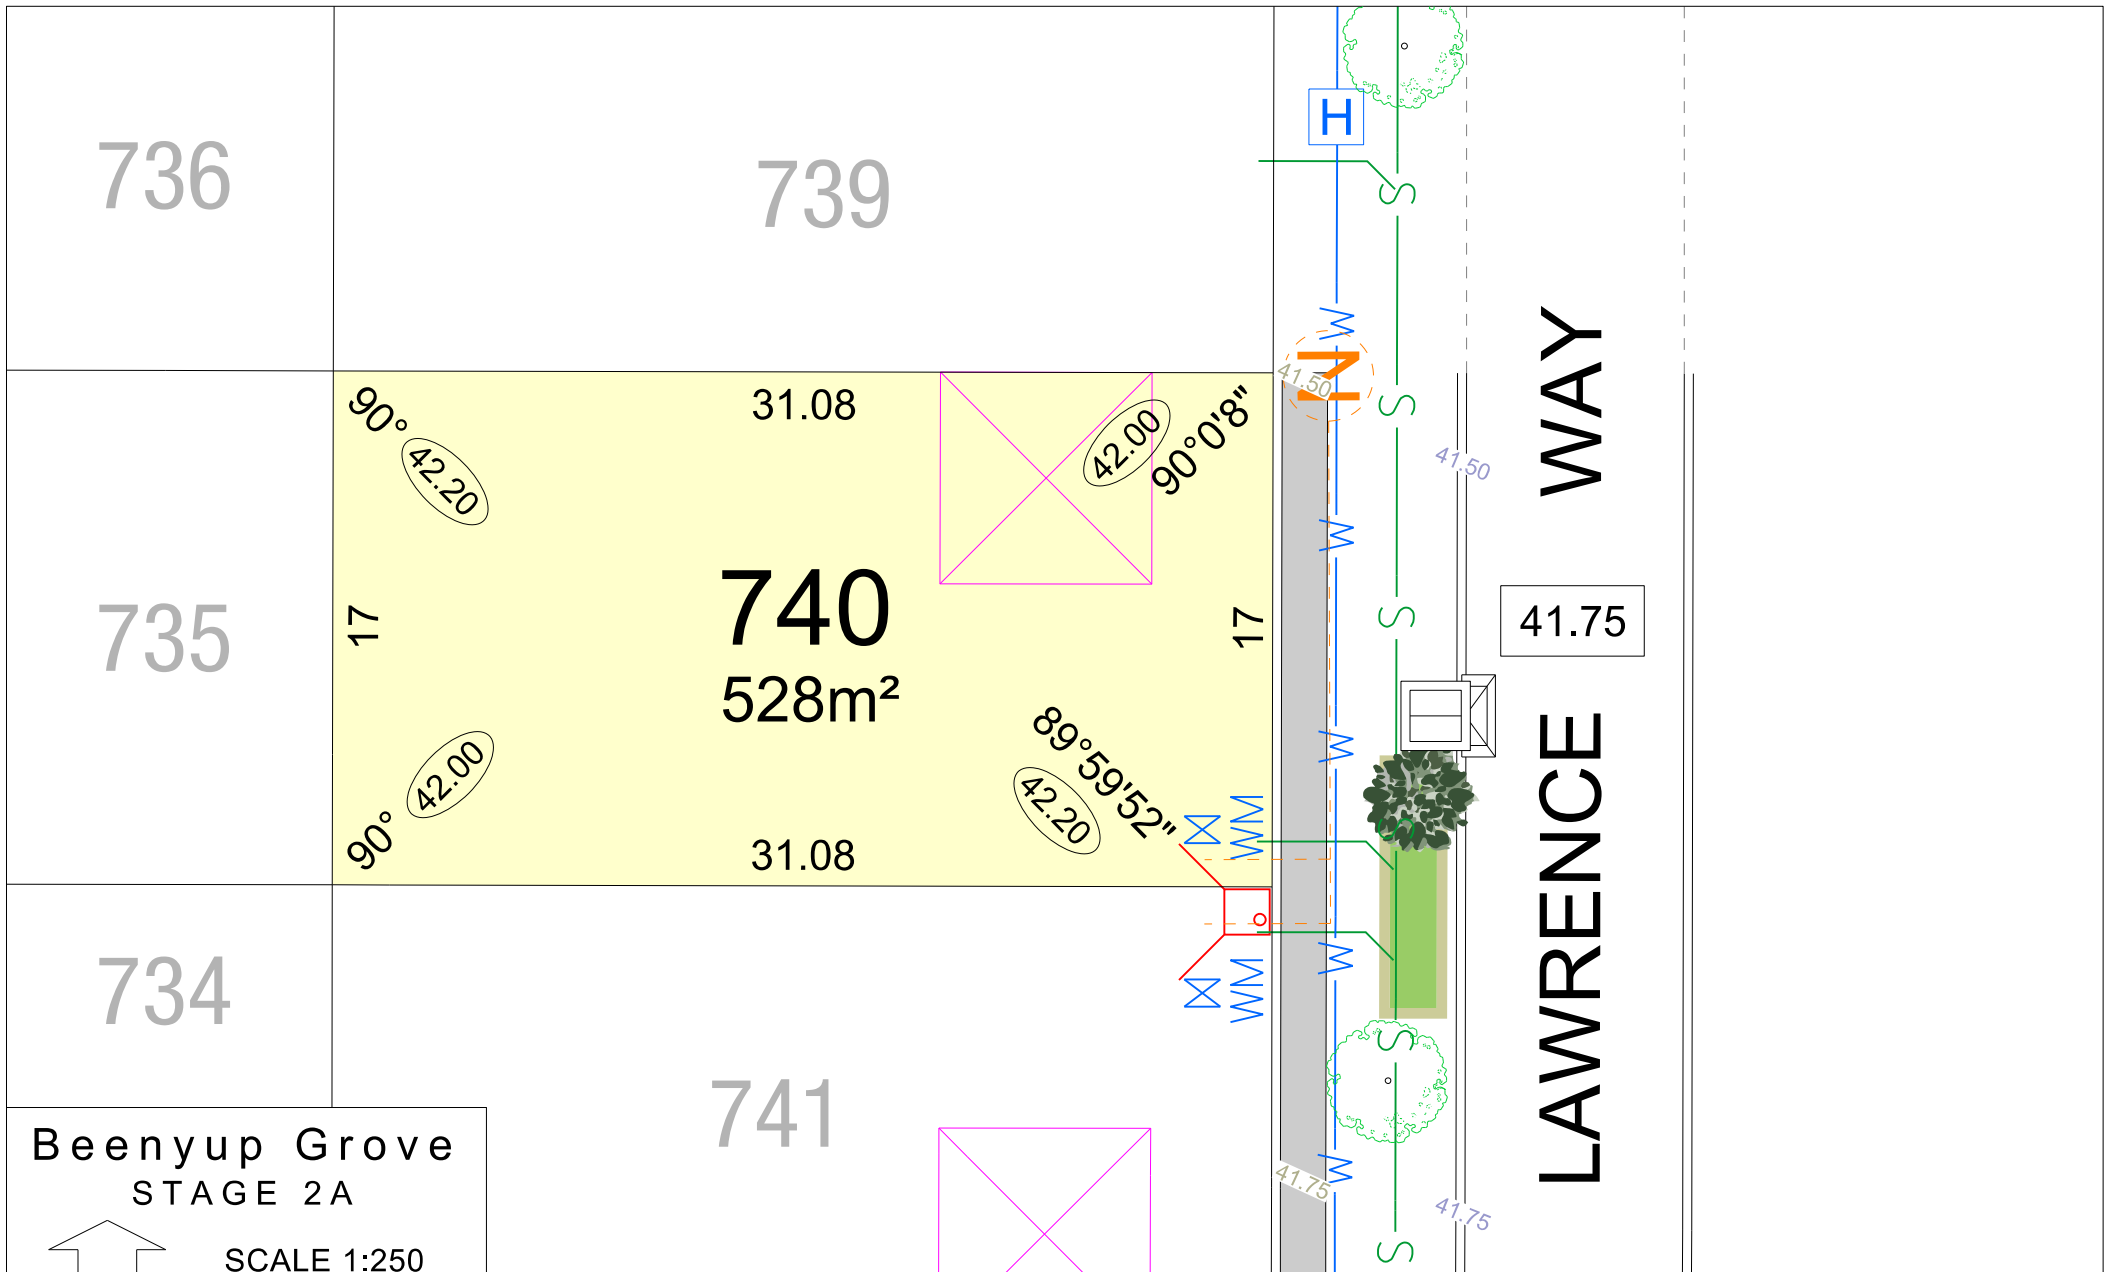

Beenyup Grove

STAGE 2A

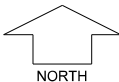


SCALE 1:250

MNG. Ref: 99579lip-068a Date: 14/07/2020
 Depicted information subject to approvals and survey.
 All dimensions and areas are subject to survey. The particulars on this brochure are supplied for Information only and shall not be taken as a representation in any respect on the part of the Vendor or its agent. Authorities should be consulted when services are contained within lot boundaries as building restrictions may apply. All retaining walls and associated easements are shown exaggerated for clarity.

LEGEND

- | | | | | | | | | | |
|--|------------------------------|--|----------------------------|--|-----------------------------|--|----------------------|--|--------------------|
| | WATER | | DRAINAGE | | POWER DOME MINI PILLAR | | ACCESS RESTRICTION | | TOP OF KERB HEIGHT |
| | WATER METER/ VALVE / HYDRANT | | NBN CONNECTION | | POWER DOME UNIVERSAL PILLAR | | RAIN GARDEN | | SPOT LEVEL |
| | SEWER / MANHOLE | | DESIGNATED GARAGE LOCATION | | STREETLIGHTS | | SUBSOIL DRAINAGE PIT | | PAD LEVEL |
| | RETAINING WALL & HEIGHT | | STREET TREE LOCATION | | PADMOUNT SITE | | | | ROAD LEVEL |

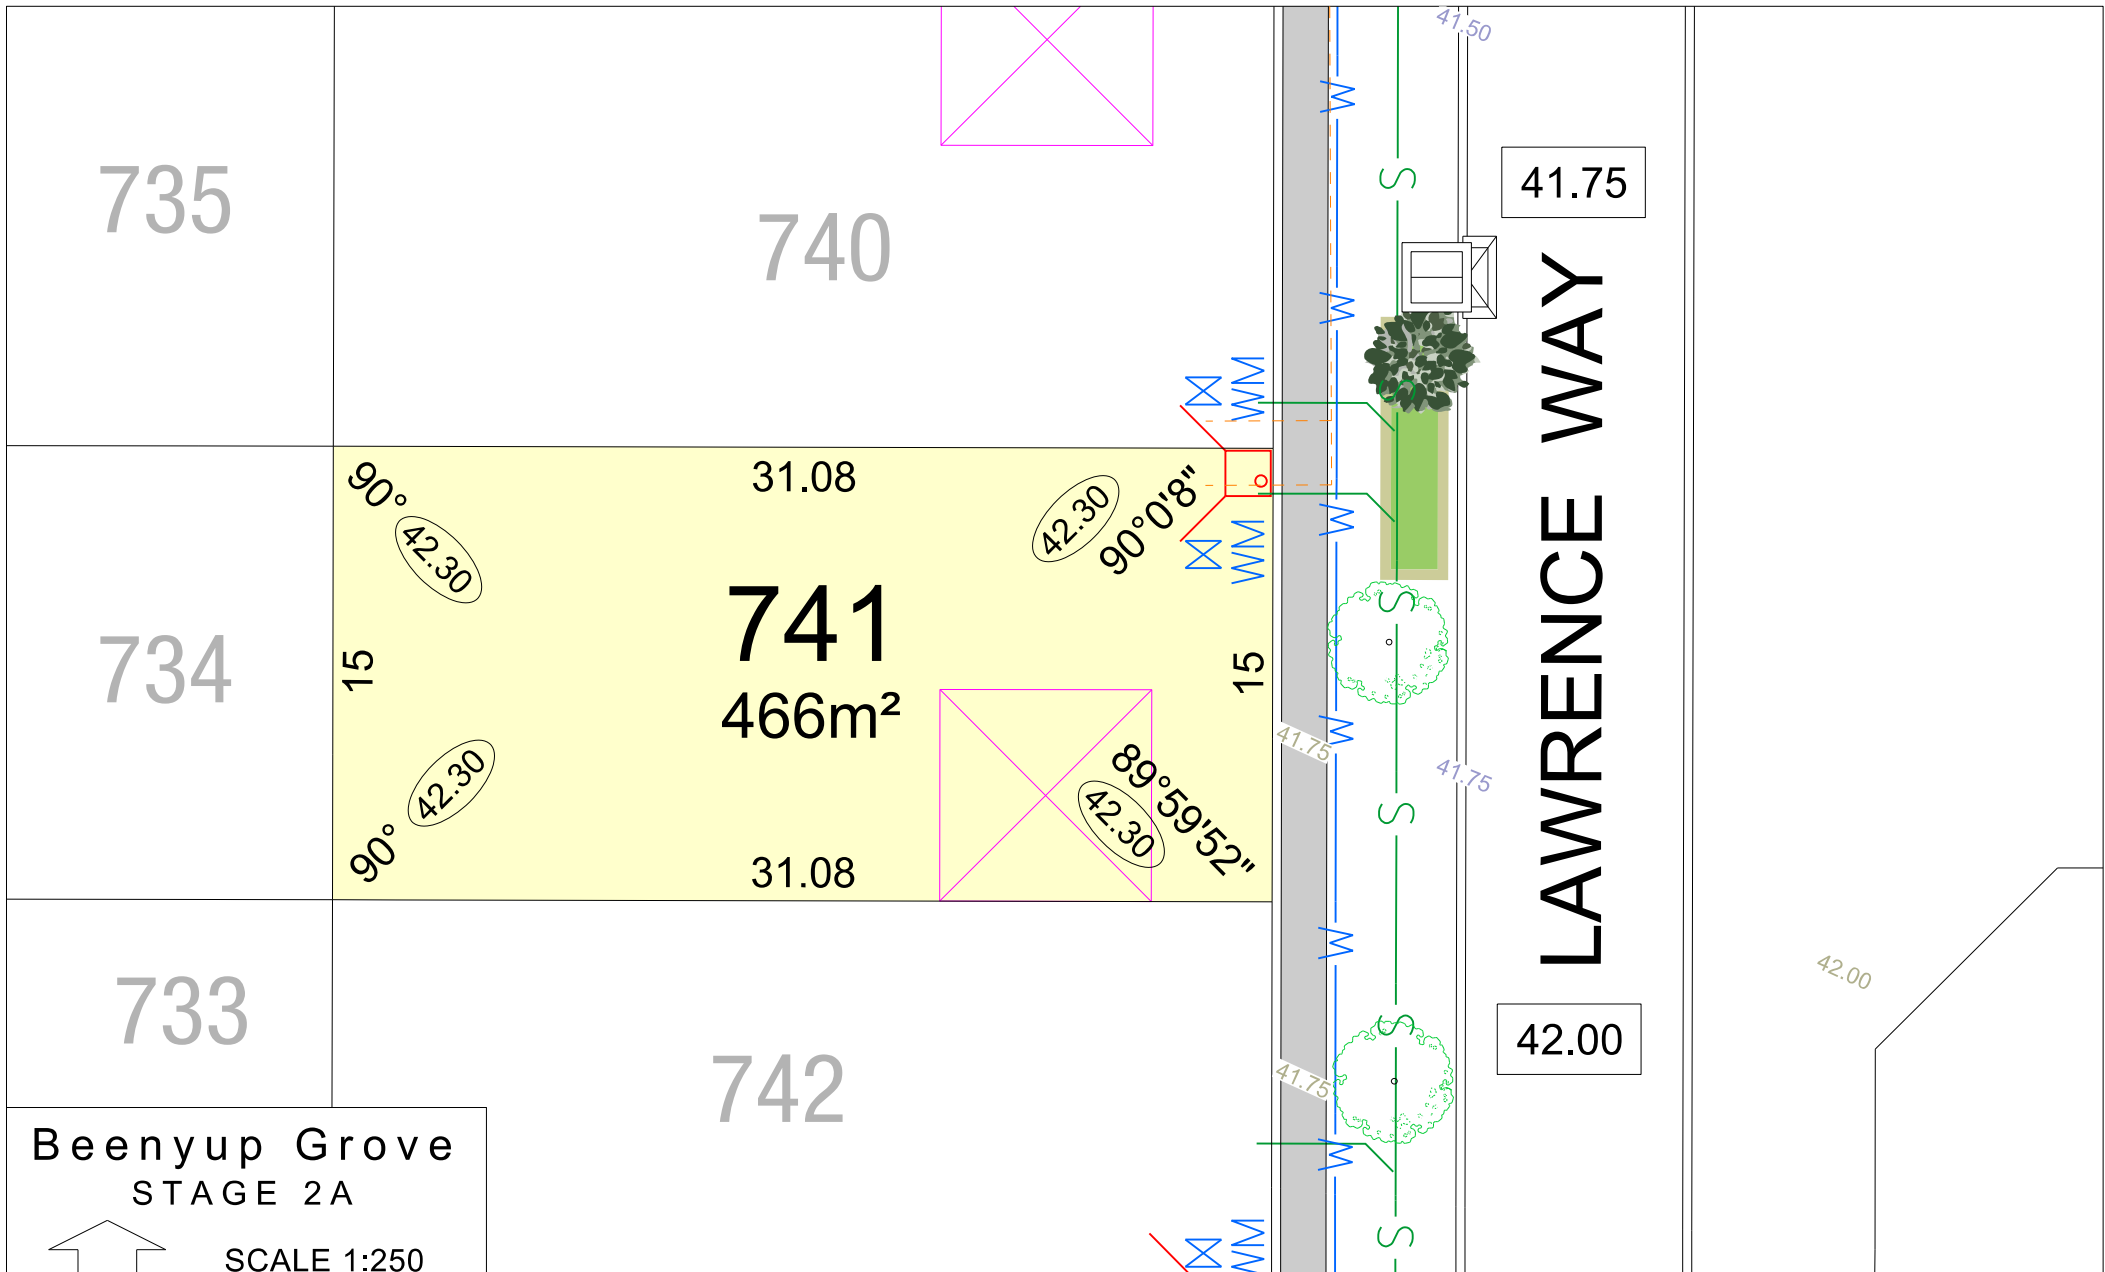

Beenyup Grove
STAGE 2A


NORTH

SCALE 1:250

MNG. Ref: 99579lip-068a Date: 14/07/2020

Depicted information subject to approvals and survey.
All dimensions and areas are subject to survey. The particulars on this brochure are supplied for Information only and shall not be taken as a representation in any respect on the part of the Vendor or its agent. Authorities should be consulted when services are contained within lot boundaries as building restrictions may apply. All retaining walls and associated easements are shown exaggerated for clarity.

LEGEND		DRAINAGE		POWER DOME		ACCESS RESTRICTION		ELEVATION	
	WATER		DRAINAGE		MINI PILLAR		ACCESS RESTRICTION		TOP OF KERB HEIGHT
	WATER METER/ VALVE / HYDRANT		NBN CONNECTION		UNIVERSAL PILLAR		RAIN GARDEN		SPOT LEVEL
	SEWER / MANHOLE		DESIGNATED GARAGE LOCATION		STREETLIGHTS		SUBSOIL DRAINAGE PIT		PAD LEVEL
	RETAINING WALL & HEIGHT		STREET TREE LOCATION		PADMOUNT SITE				ROAD LEVEL

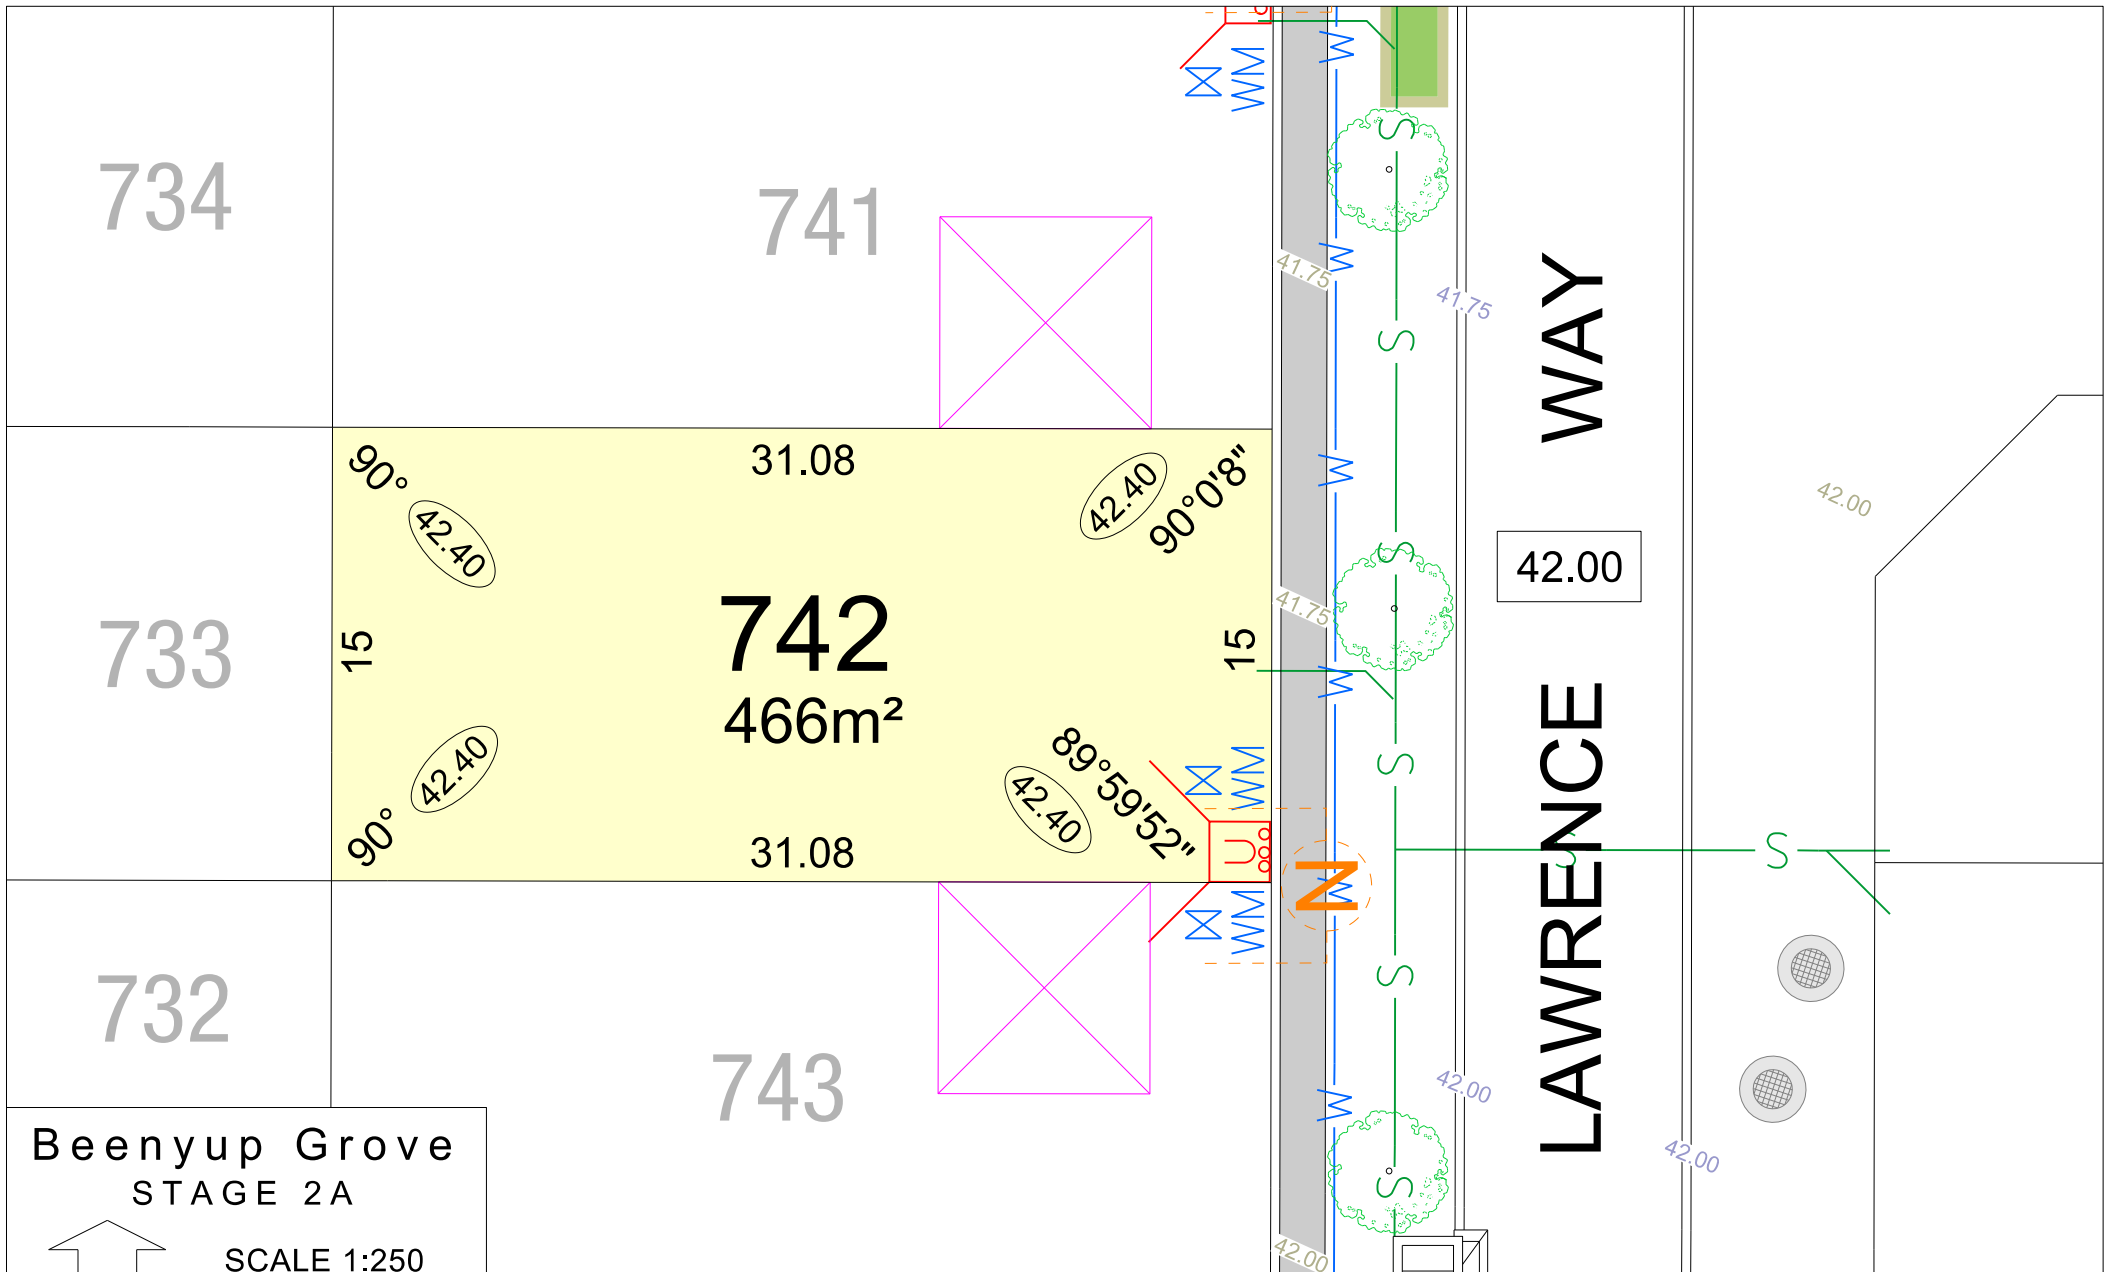

Beenyup Grove
STAGE 2A


NORTH

SCALE 1:250


MNG. Ref: 99579lip-068a Date: 14/07/2020

Depicted information subject to approvals and survey.
All dimensions and areas are subject to survey. The particulars on this brochure are supplied for Information only and shall not be taken as a representation in any respect on the part of the Vendor or its agent. Authorities should be consulted when services are contained within lot boundaries as building restrictions may apply. All retaining walls and associated easements are shown exaggerated for clarity.

LEGEND		DRAINAGE		POWER DOME		ACCESS RESTRICTION		TOP OF KERB HEIGHT	
	WATER		DRAINAGE		POWER DOME MINI PILLAR		ACCESS RESTRICTION		24.99 TOP OF KERB HEIGHT
	WATER METER/ VALVE / HYDRANT		NBN CONNECTION		POWER DOME UNIVERSAL PILLAR		RAIN GARDEN		26.16 SPOT LEVEL
	SEWER / MANHOLE		DESIGNATED GARAGE LOCATION		STREETLIGHTS		SUBSOIL DRAINAGE PIT		25.40 PAD LEVEL
	RETAINING WALL & HEIGHT		STREET TREE LOCATION		PADMOUNT SITE				25.40 ROAD LEVEL

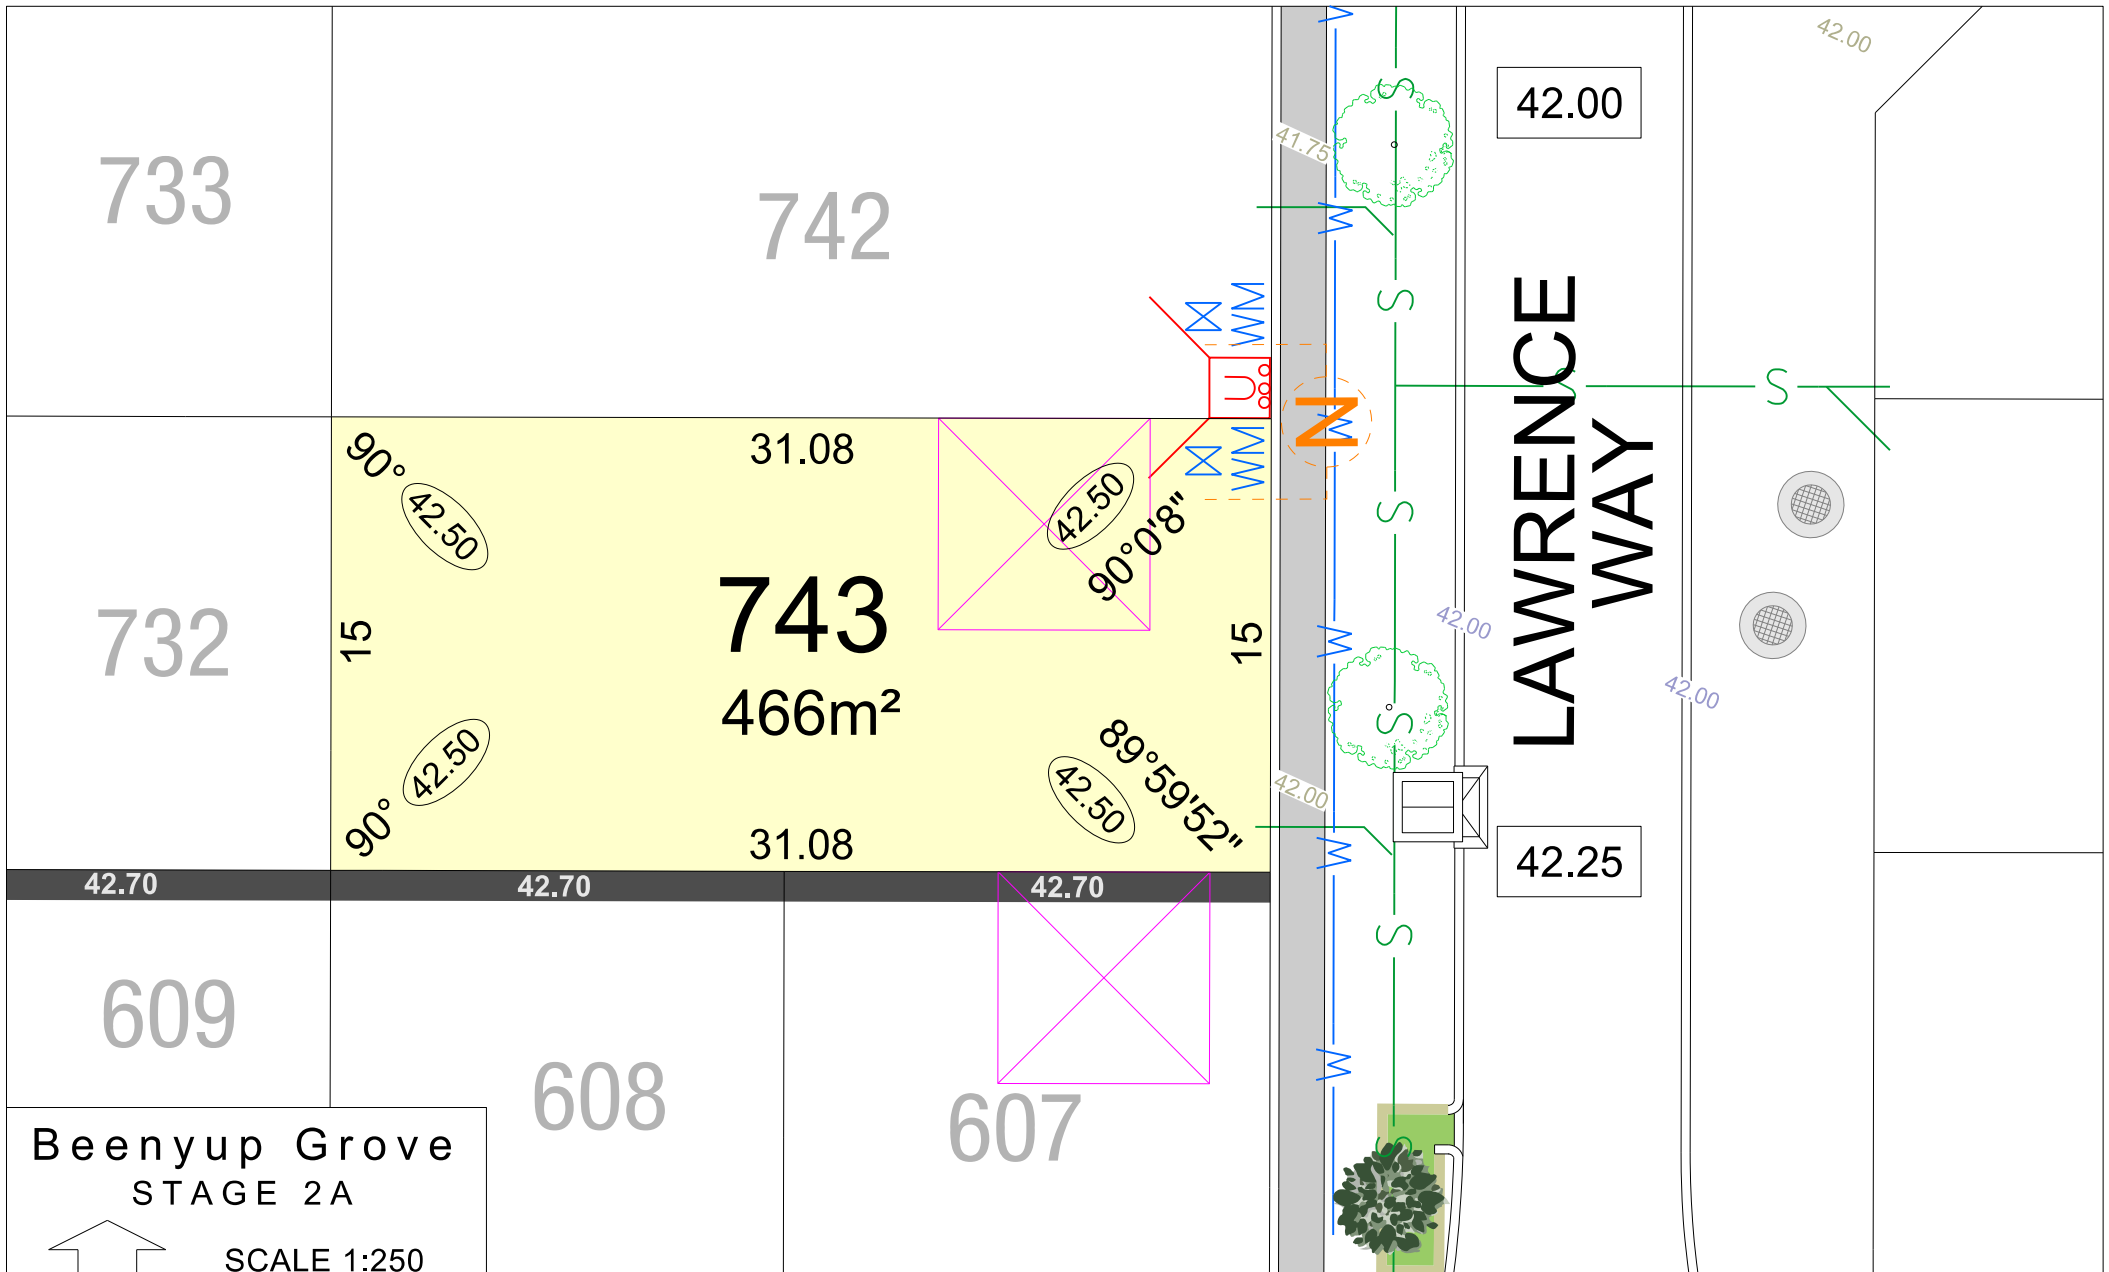

**Beenyup Grove
STAGE 2A**

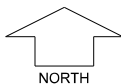

SCALE 1:250

MNG. Ref: 99579lip-068a Date: 14/07/2020
 Depicted information subject to approvals and survey.
 All dimensions and areas are subject to survey. The particulars on this brochure are supplied for Information only and shall not be taken as a representation in any respect on the part of the Vendor or its agent. Authorities should be consulted when services are contained within lot boundaries as building restrictions may apply. All retaining walls and associated easements are shown exaggerated for clarity.

LEGEND

	WATER		DRAINAGE		POWER DOME MINI PILLAR		ACCESS RESTRICTION		TOP OF KERB HEIGHT
	WATER METER/ VALVE / HYDRANT		NBN CONNECTION		POWER DOME UNIVERSAL PILLAR		RAIN GARDEN		SPOT LEVEL
	SEWER / MANHOLE		DESIGNATED GARAGE LOCATION		STREETLIGHTS		SUBSOIL DRAINAGE PIT		PAD LEVEL
	RETAINING WALL & HEIGHT		STREET TREE LOCATION		PADMOUNT SITE				ROAD LEVEL